
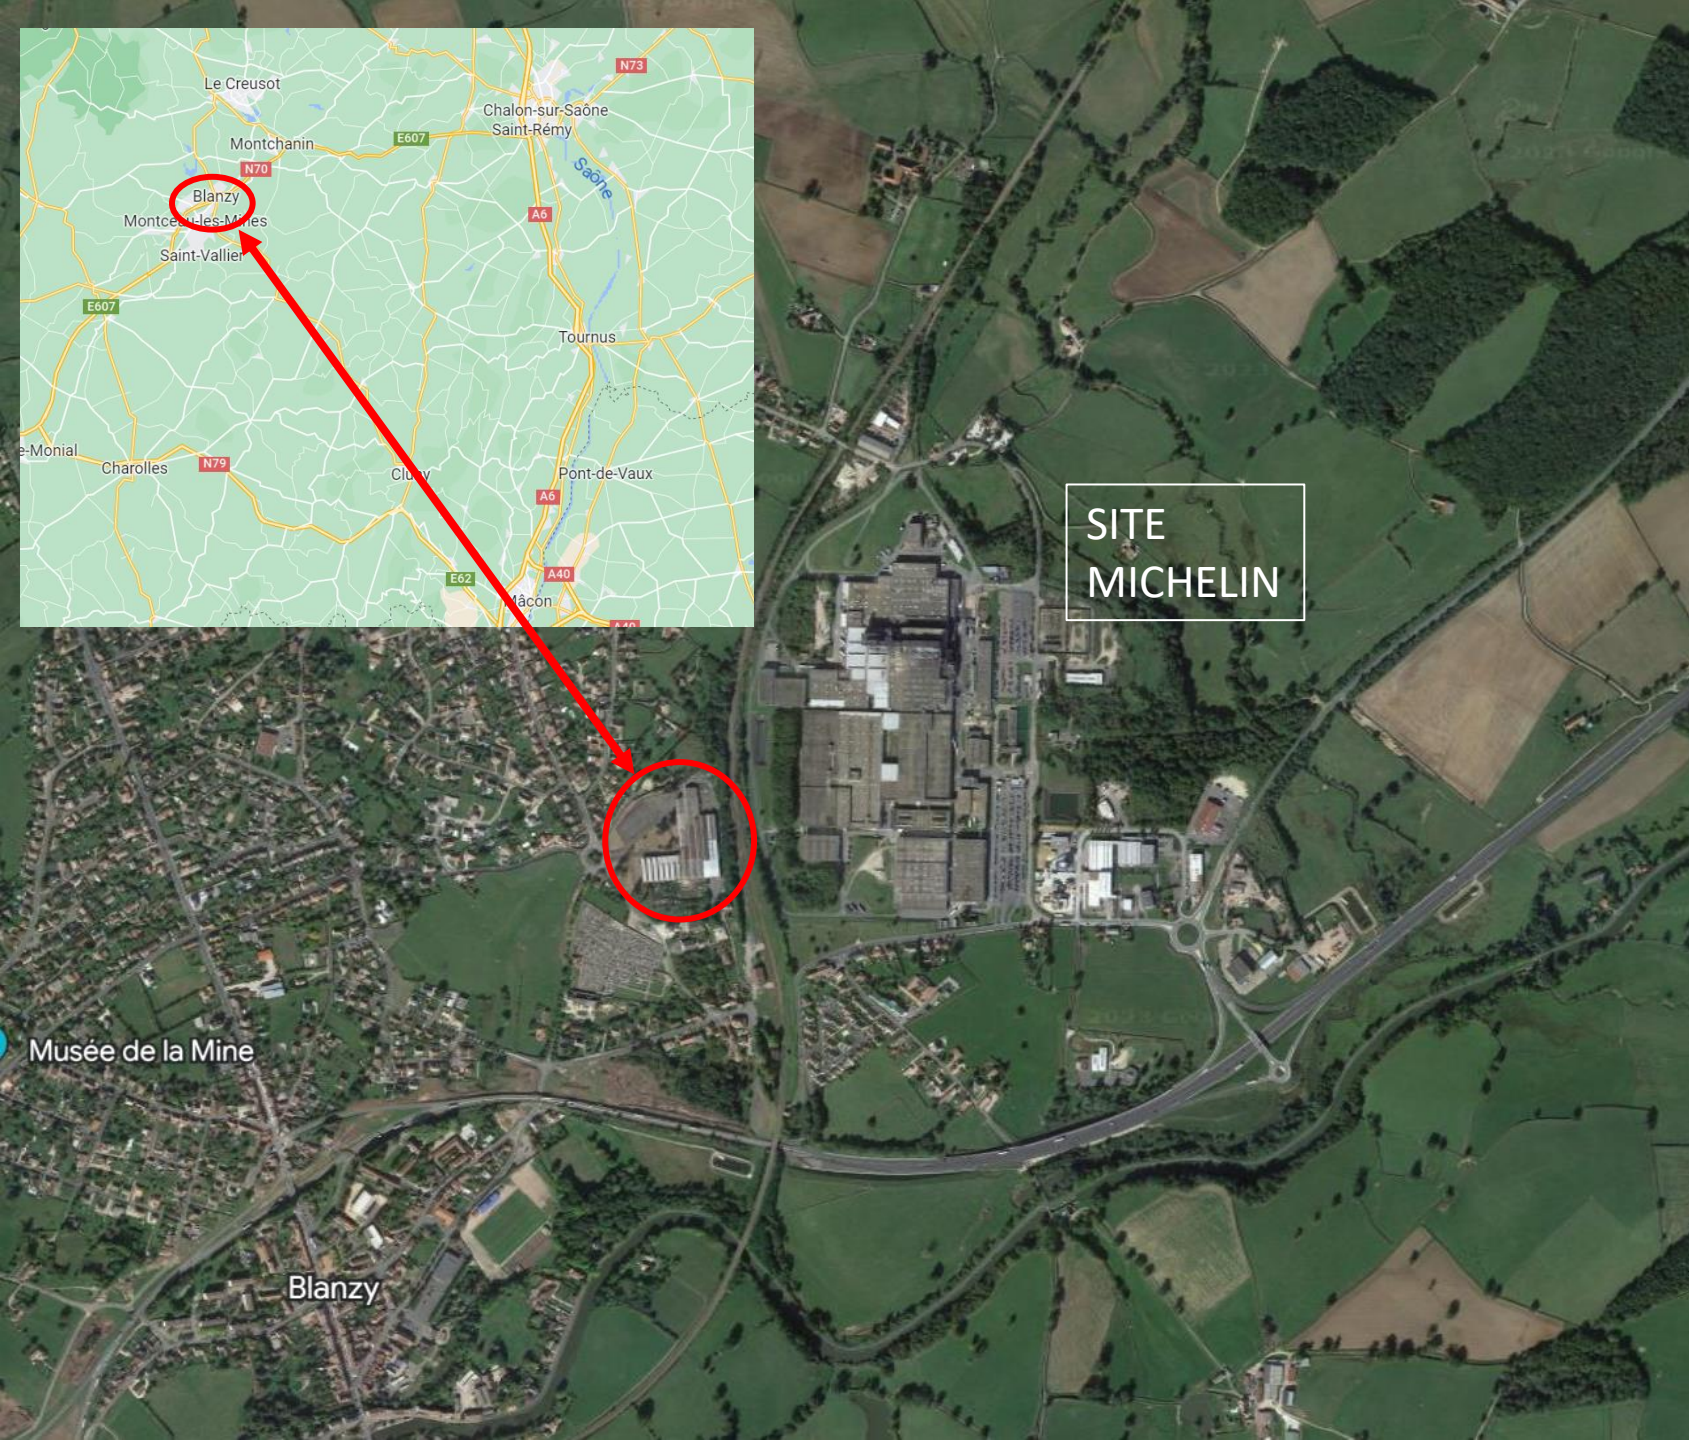


An aerial photograph of a large industrial or commercial building complex. The building consists of several interconnected sections with various roof colors, including grey, brown, and light blue. A large, mostly empty asphalt parking lot is situated to the right of the main building. In the background, there are residential houses with green lawns and swimming pools, and a parking lot filled with cars. The text "BATIMENT BLANZY CAPEVA" is overlaid in the center of the image.

BATIMENT BLANZY CAPEVA

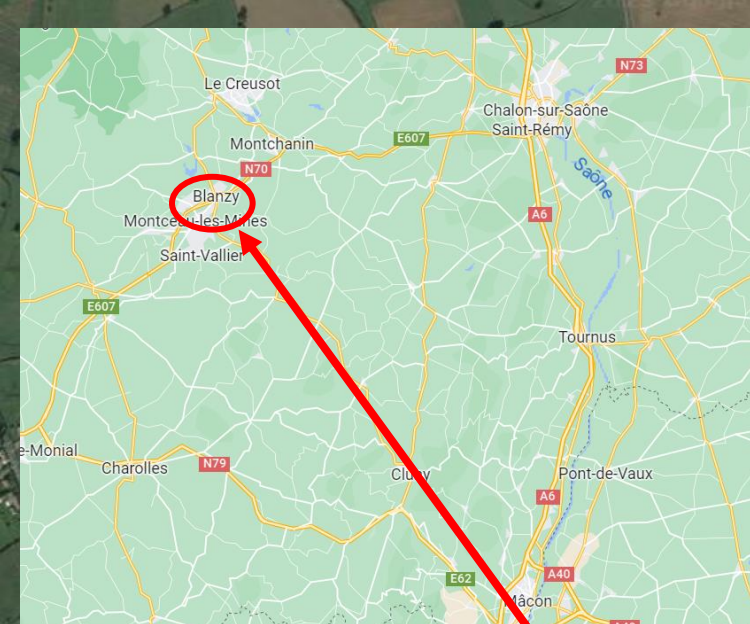

LOCALISATION :
1 RUE DE LA FONDERIE À BLANZYZY (71)

PARCELLES CADASTRALES :
AH296

SUPERFICIE :
46 500 M² DONT 12 000 M² DE BÂTI

Musée de la Mine

Blanzzy

71450 BLANZY

Extension d'un bâtiment industriel

DEMANDE DE PERMIS DE CONSTRUIRE

Plan de Masse
ETAT ACTUEL

PC 2

Date du plan
11 avril 2016

Ech : 1/500e

Ind.

modifications

dessinateur



date

Le maître d'ouvrage

Fondation S.A.S.
1 rue de la Fonderie
71460 BLANZY
Tel. 03 85 68 04 04 - Fax 03 85 68 19 19
Site : 03 85 68 04 04 - APE 1431 Z

Le maître d'oeuvre

Naes s.a.s. d'architecture
23 avenue Monnet, Prolongée
71460 CHALON sur SAONE
Tel. 03 85 38 57 62 - Fax 03 85 98 99 69

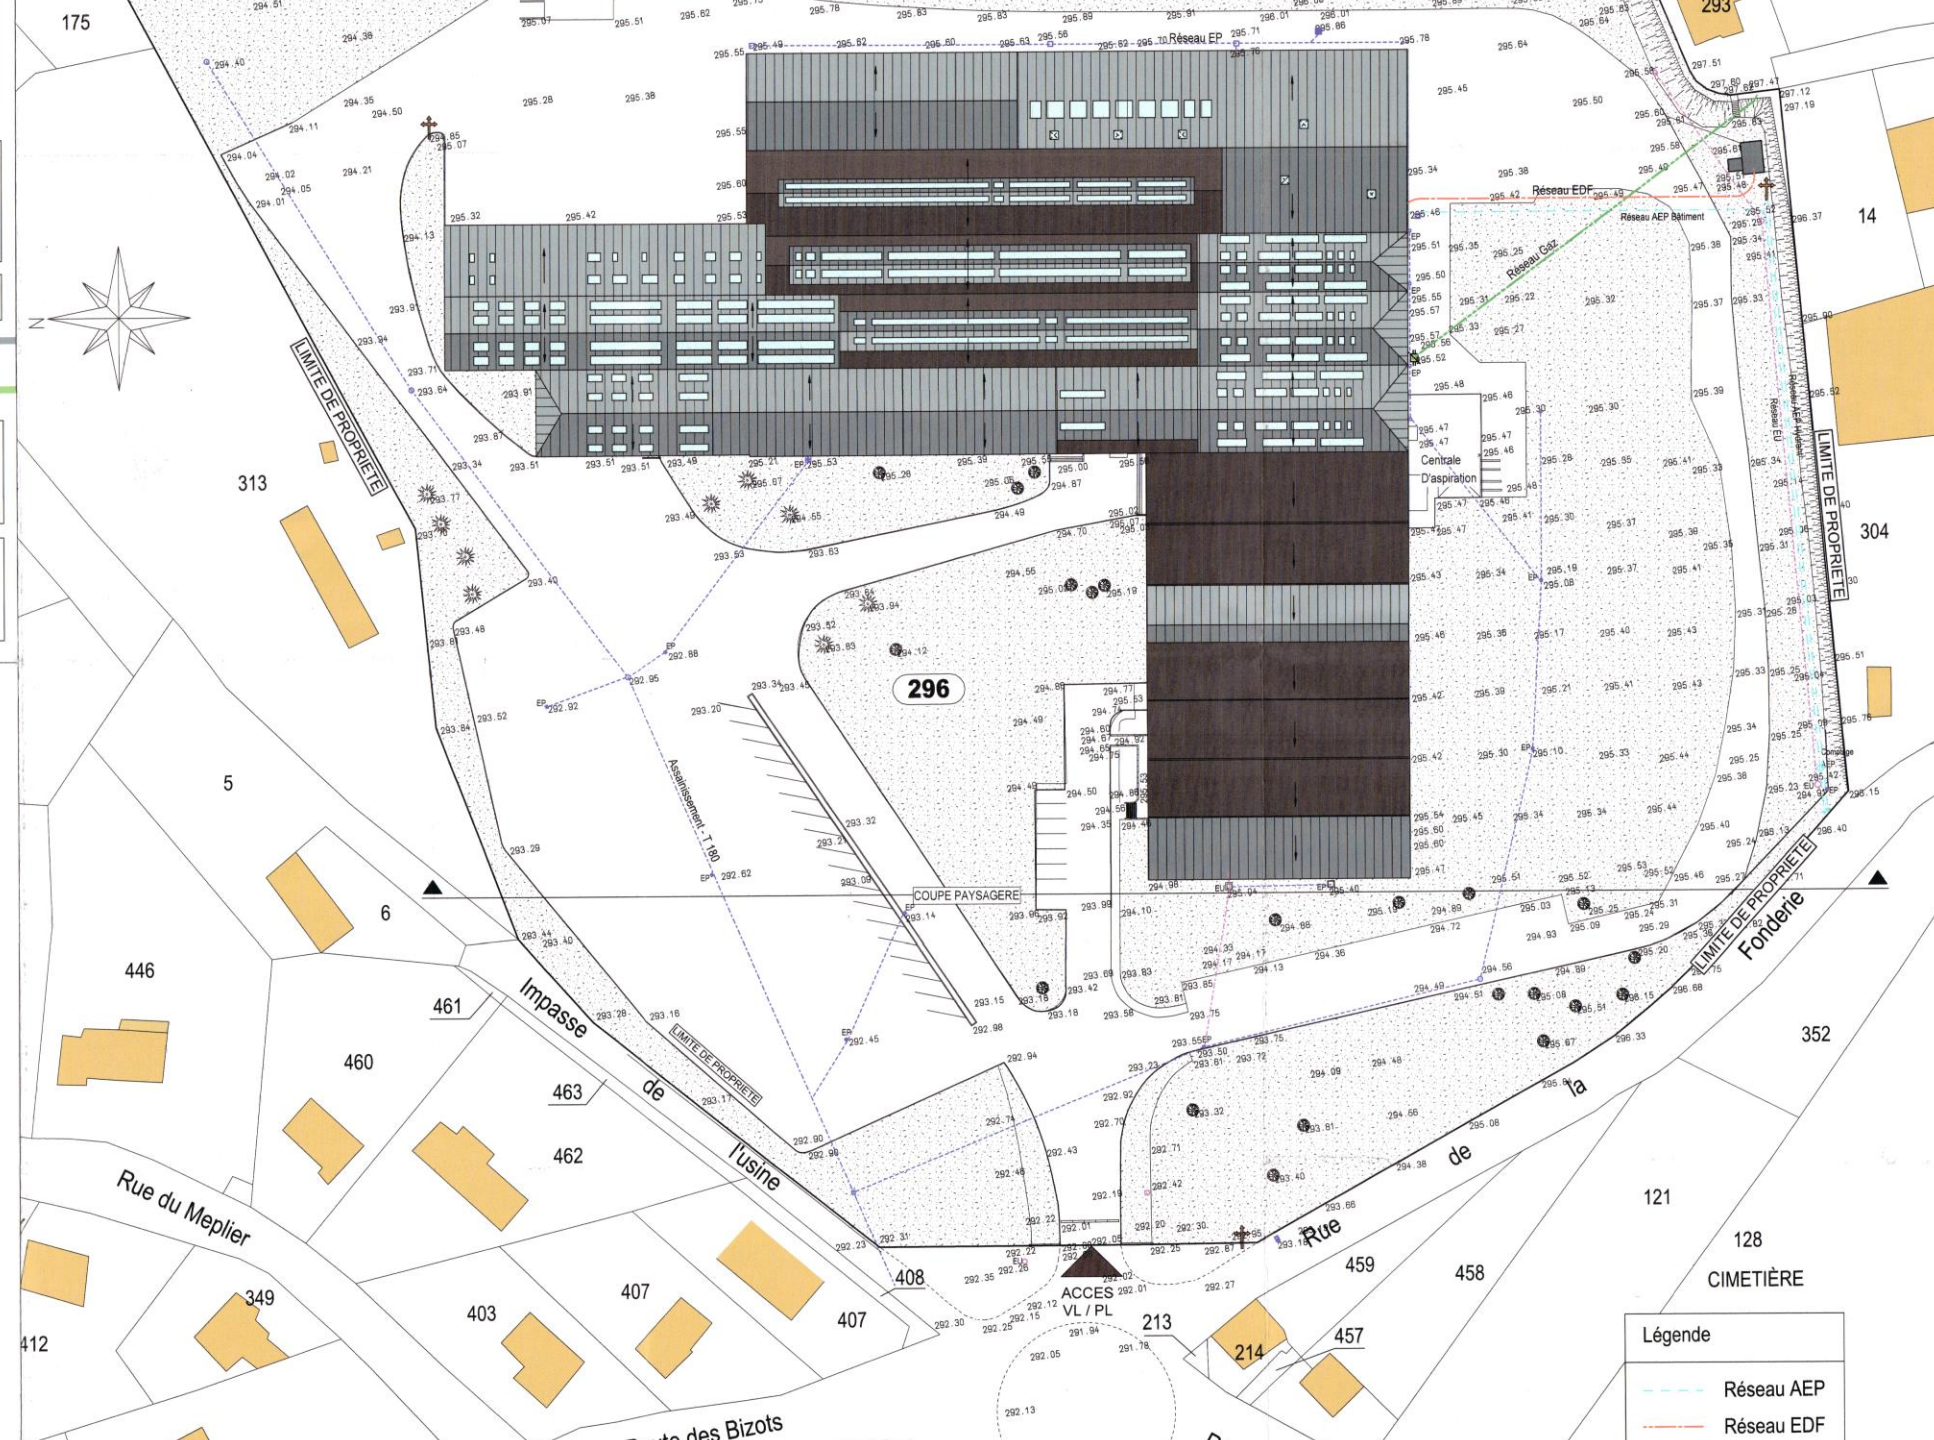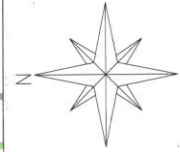


Légende

- Réseau AEP
- Réseau EDF

PLAN DE DECOUPE

Mise a jour du 02/08/23

SAS CAPEVA
1000, Route des Boilleaux
71420 OUDRY
Port: 06 11 09 19 89
Port: 06 11 30 70 49
email: sascapeva@gmail.com
Siret: 949 031 256 00017 - APE 6820B
TVA FR 26949031256

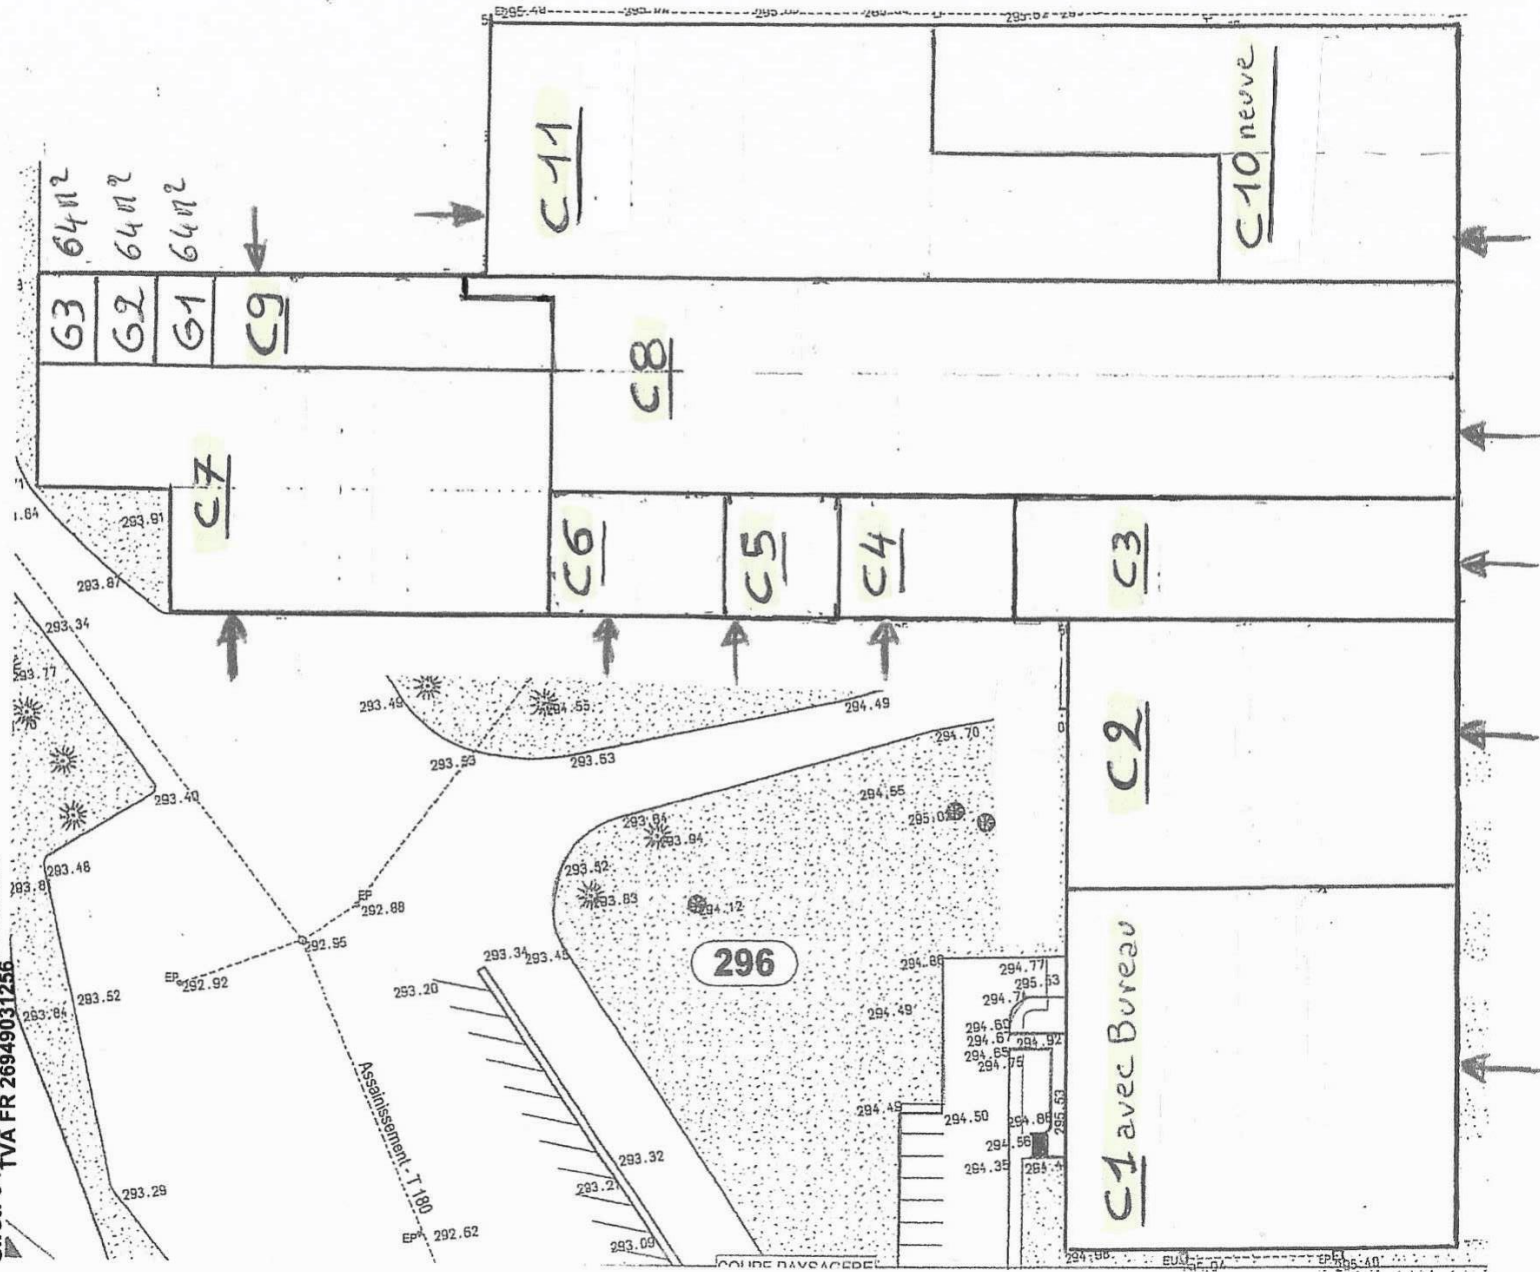




C1 – 1720 M² - LOCATION 3 400 € HT – VENTE 225 000 € NET



C2 – 1290 M²- LOCATION 2 546 € HT – VENTE 191 000 € NET

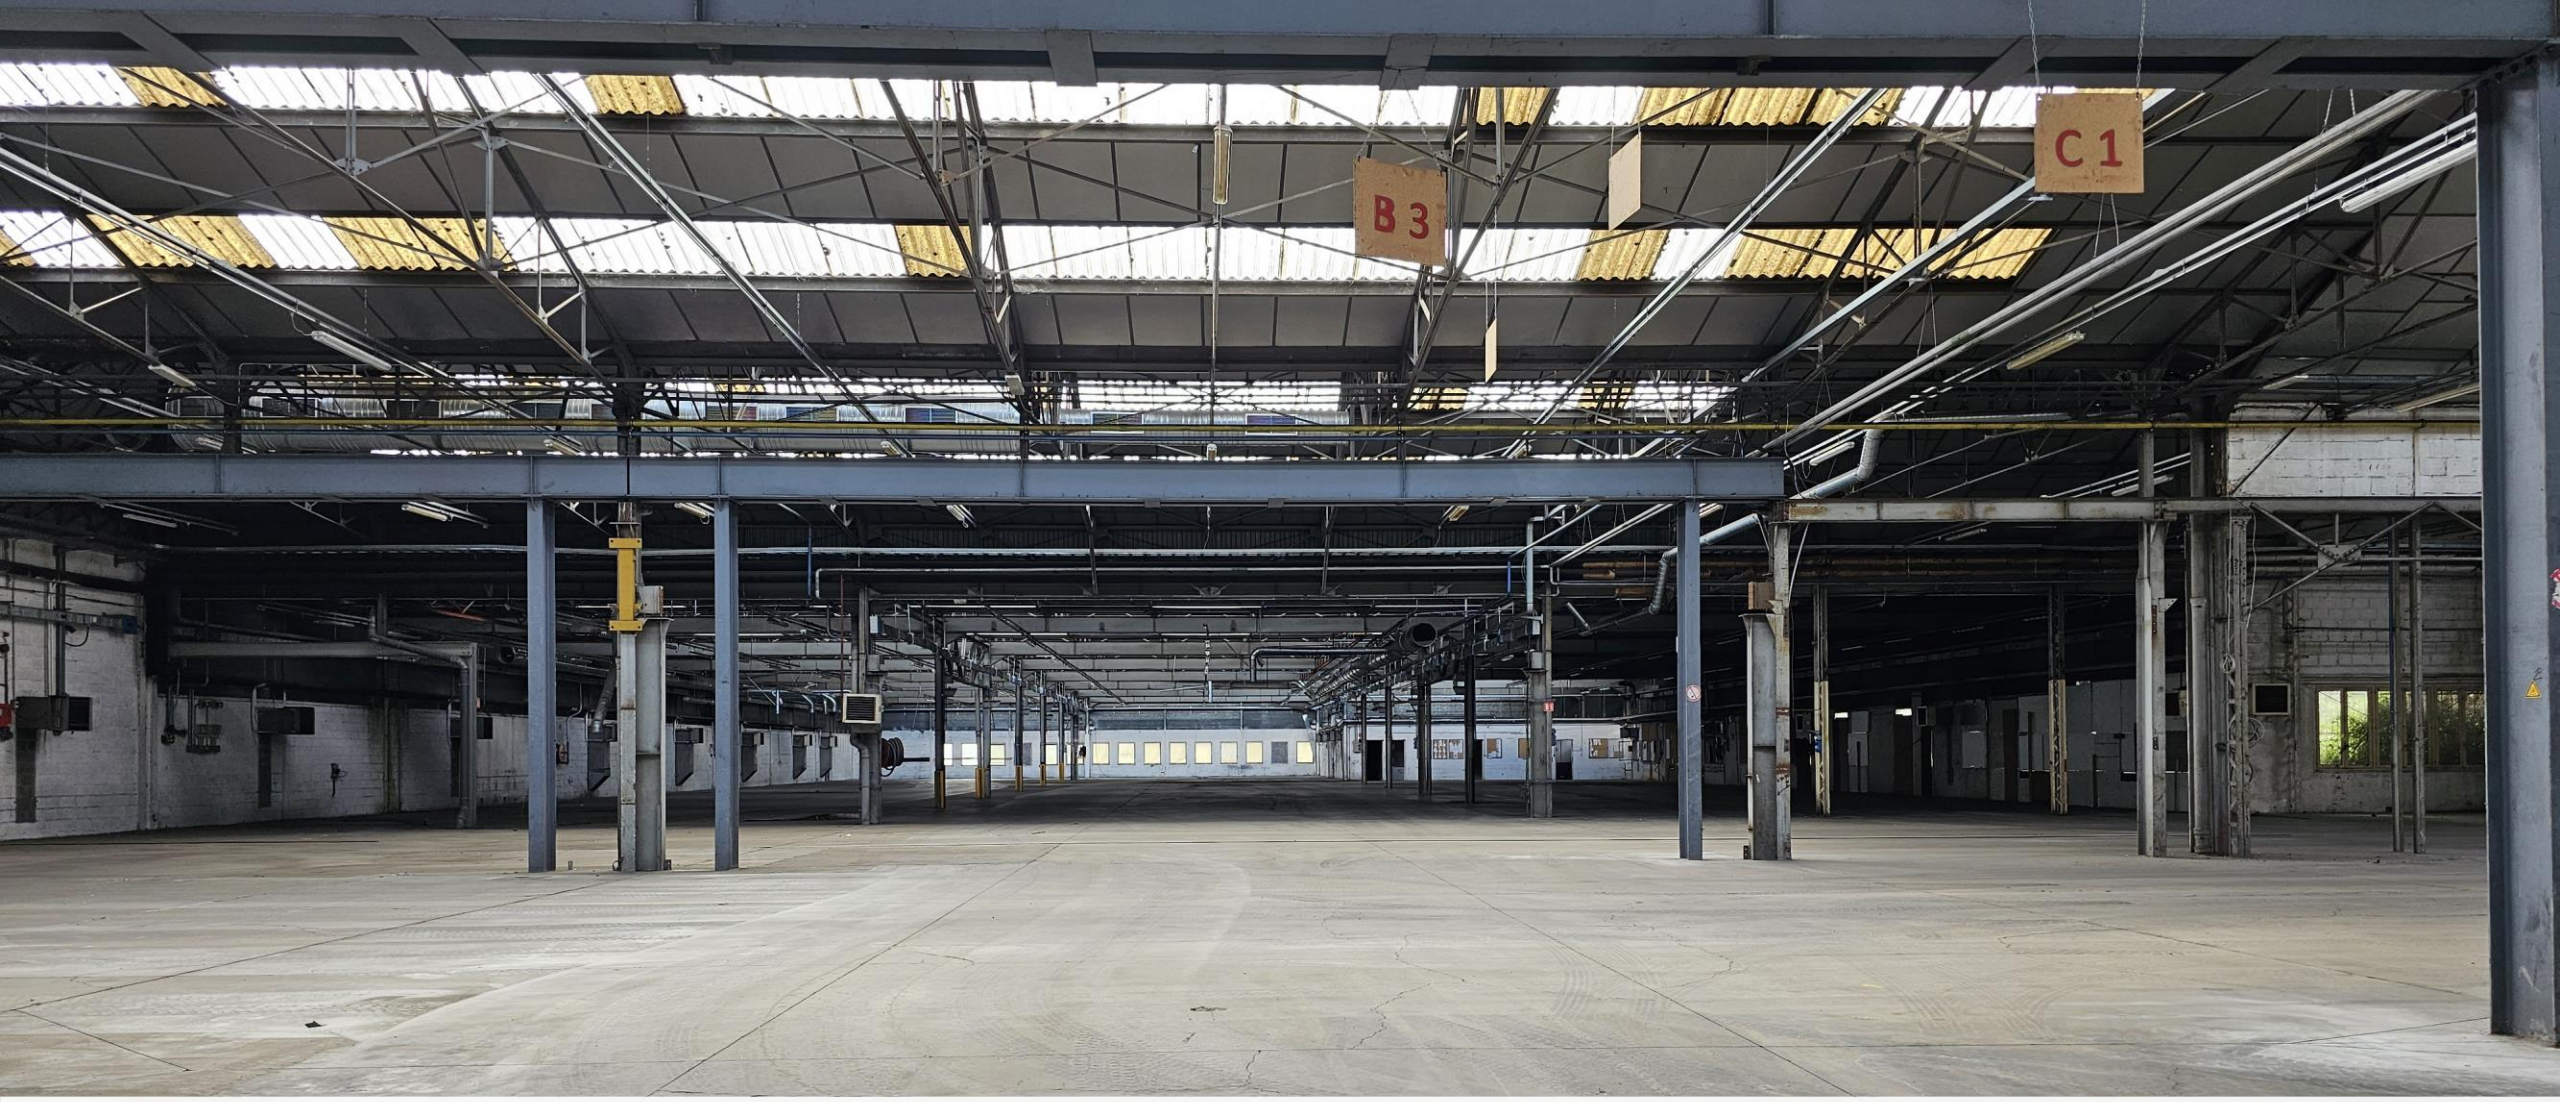


C3 – 690 M² - LOCATION 1 725 € HT – VENTE 85 800 € NET



C4 – 280 M²- LOCATION 840 € HT – VENTE 53 300 € NET



C5 – 210 M² - LOCATION 630 € HT – VENTE 40 000 € NET

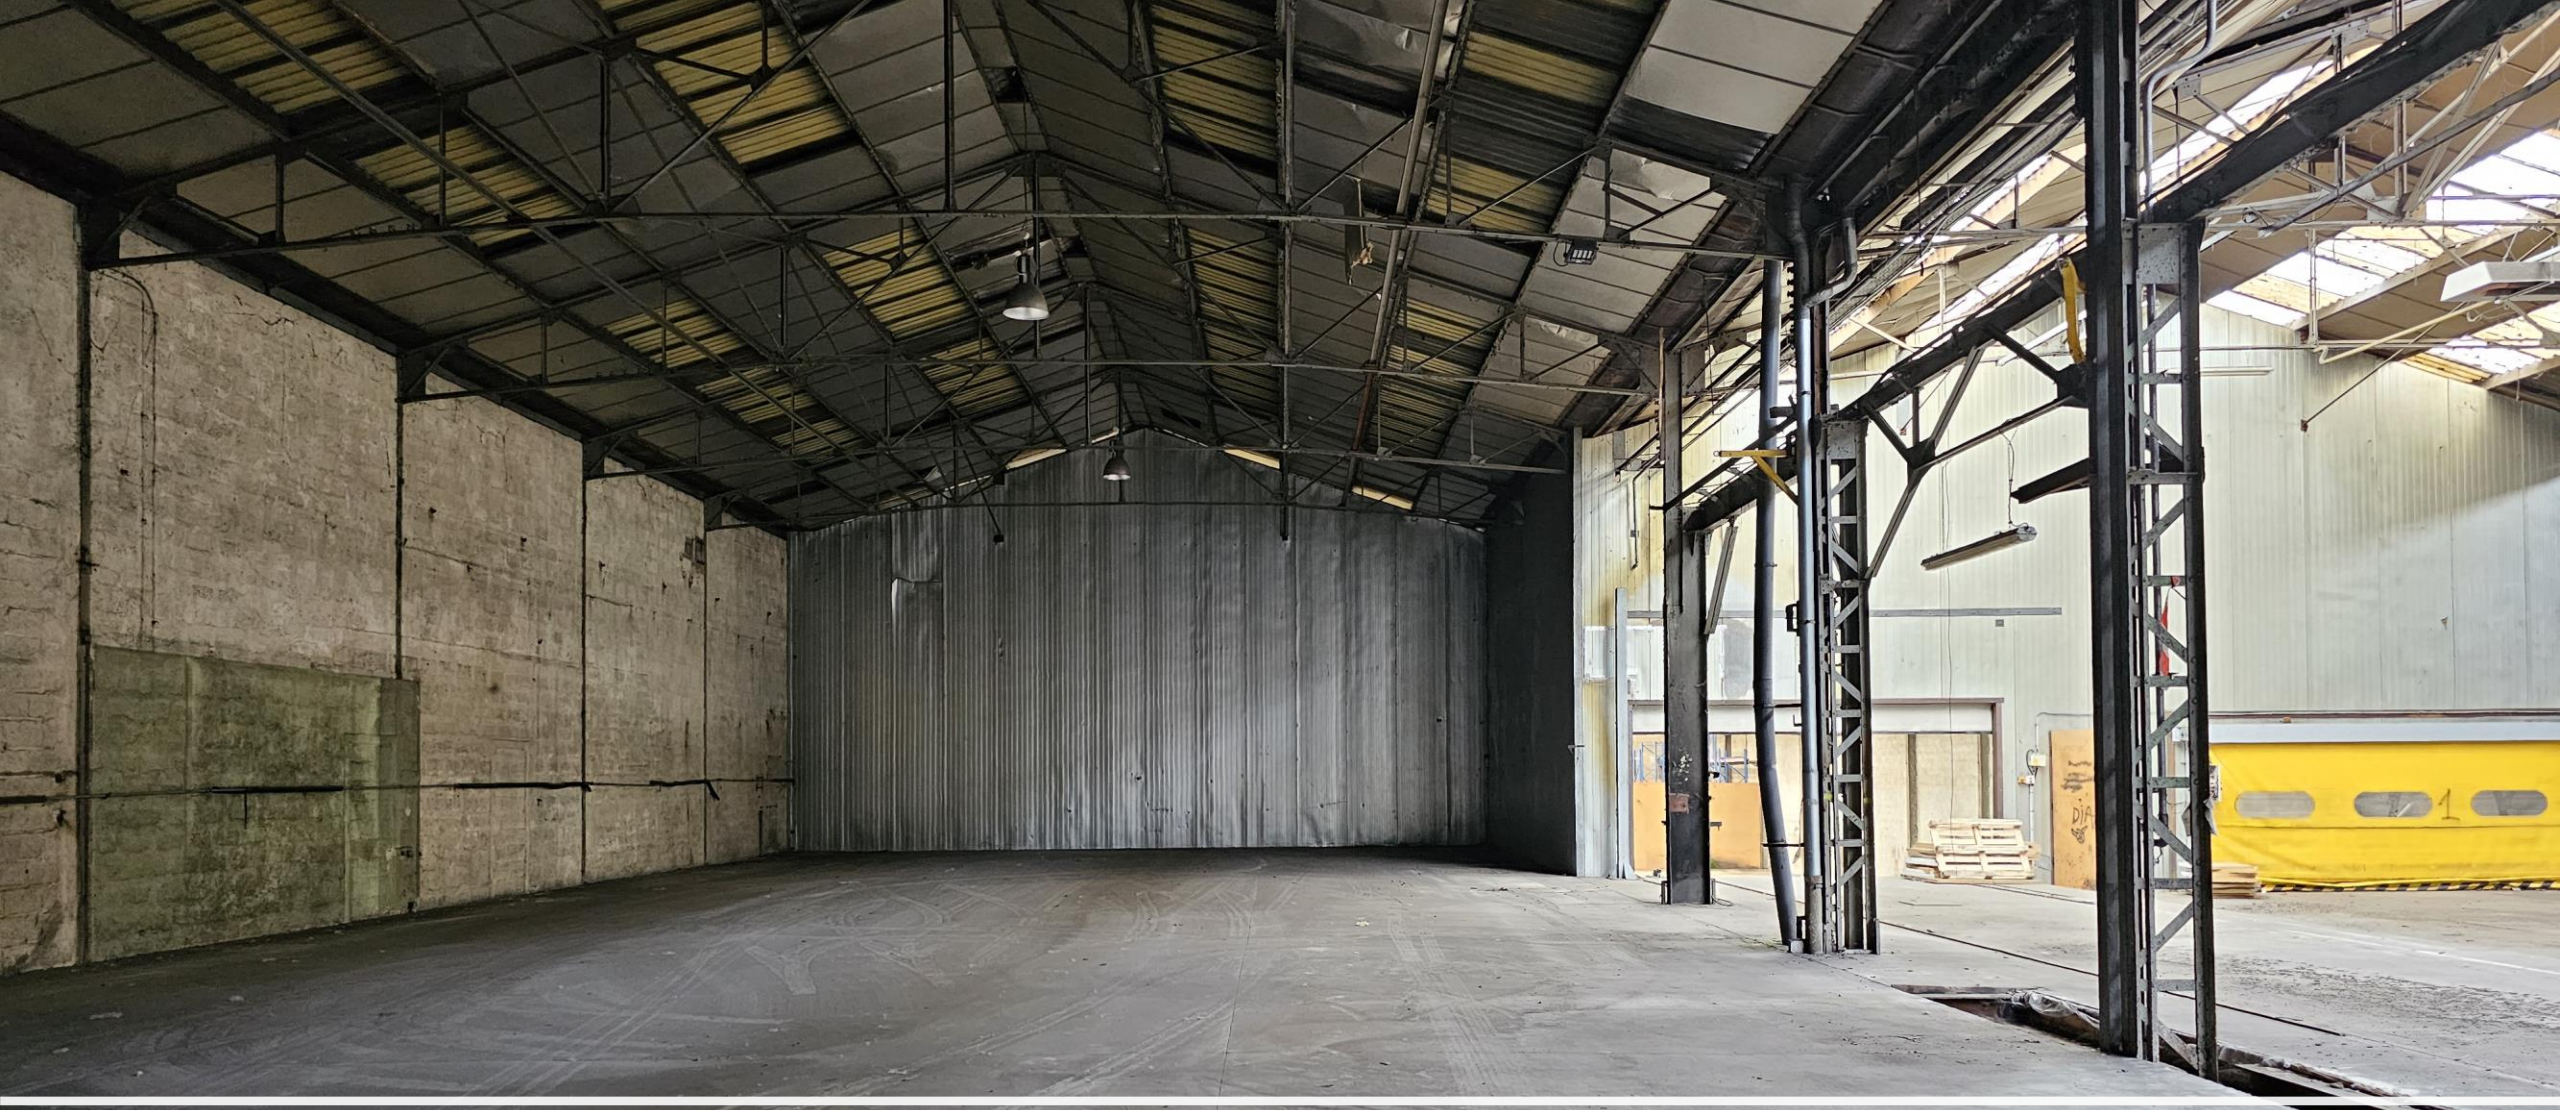

C6 – 280 M² - LOCATION 840 € HT – VENTE 53 300 € NET



C7 – 1304 M²- LOCATION 2 628 € HT – VENTE 131 400 € NET



C8 – 2542 M²- LOCATION 3 813 € HT – VENTE 254 200 € NET



C9 – 347 M²- LOCATION 1041 € HT – VENTE 52 100 € NET



C10 – 1302 M²- LOCATION 3255 € HT – VENTE 260 000 € NET



C11 – 1728 M² - LOCATION 3456 € HT – VENTE 172 800 € NET



G1 – 64 M²





G2 – 64 M²



G3 – 64 M²



PLATEFORME



SAS CAPEVA 1 Rue de la Fonderie71450 BLANZY (Mise a jour du 02/08/2023)								
N°	Longueur (M)	Largeur (M)	Haut. sous charpente (M)	Superficie (M2)	EAU	EDF TRI	Prix Vente sans TVA	Prix Location H.T.
C1	43,00	40,00	4,70	1720,00	Oui	18 KvA	255 000 €	3 400 €
C2	43,00	30,00	4,70	1290,00	Oui	18 KvA	191 000 €	2 546 €
C3	49,30	14,00	5,90	690,00	Oui	18 KvA	103 500 €	1 725 €
C4	20,00	14,00	5,90	280,00	Oui	18 KvA	53 300 €	840 €
C5	15,00	14,00	5,90	210,00	Oui	18 KvA	40 000 €	630 €
C6	20,00	14,00	5,90	280,00	Oui	18 KvA	53 300 €	840 €
C7	40,00 55,00	13,85 13,64	6,74 Pont et 7,52 charpente	1304,00	Oui	18 KvA	131 400 €	2 628 €
C8	106,45 5,60	23,90 1,70	5,90	2542,00	Oui	18 KvA	254 200 €	3 813 €
C9	35,40	9,80	3 à 5,43 (mono pente)	337,00	Oui	18 KvA	50 600 €	1 011 €
C10	29,45 34,78	27,73 13,82	6,06 Poteaux et 8,29 Faitage	1297,00	Oui	18 KvA	260 000 €	3 255 €
C11	79,90 45,25	13,89 13,82	6,03	1735,00	Oui	18 KvA	172 800 €	3 456 €